
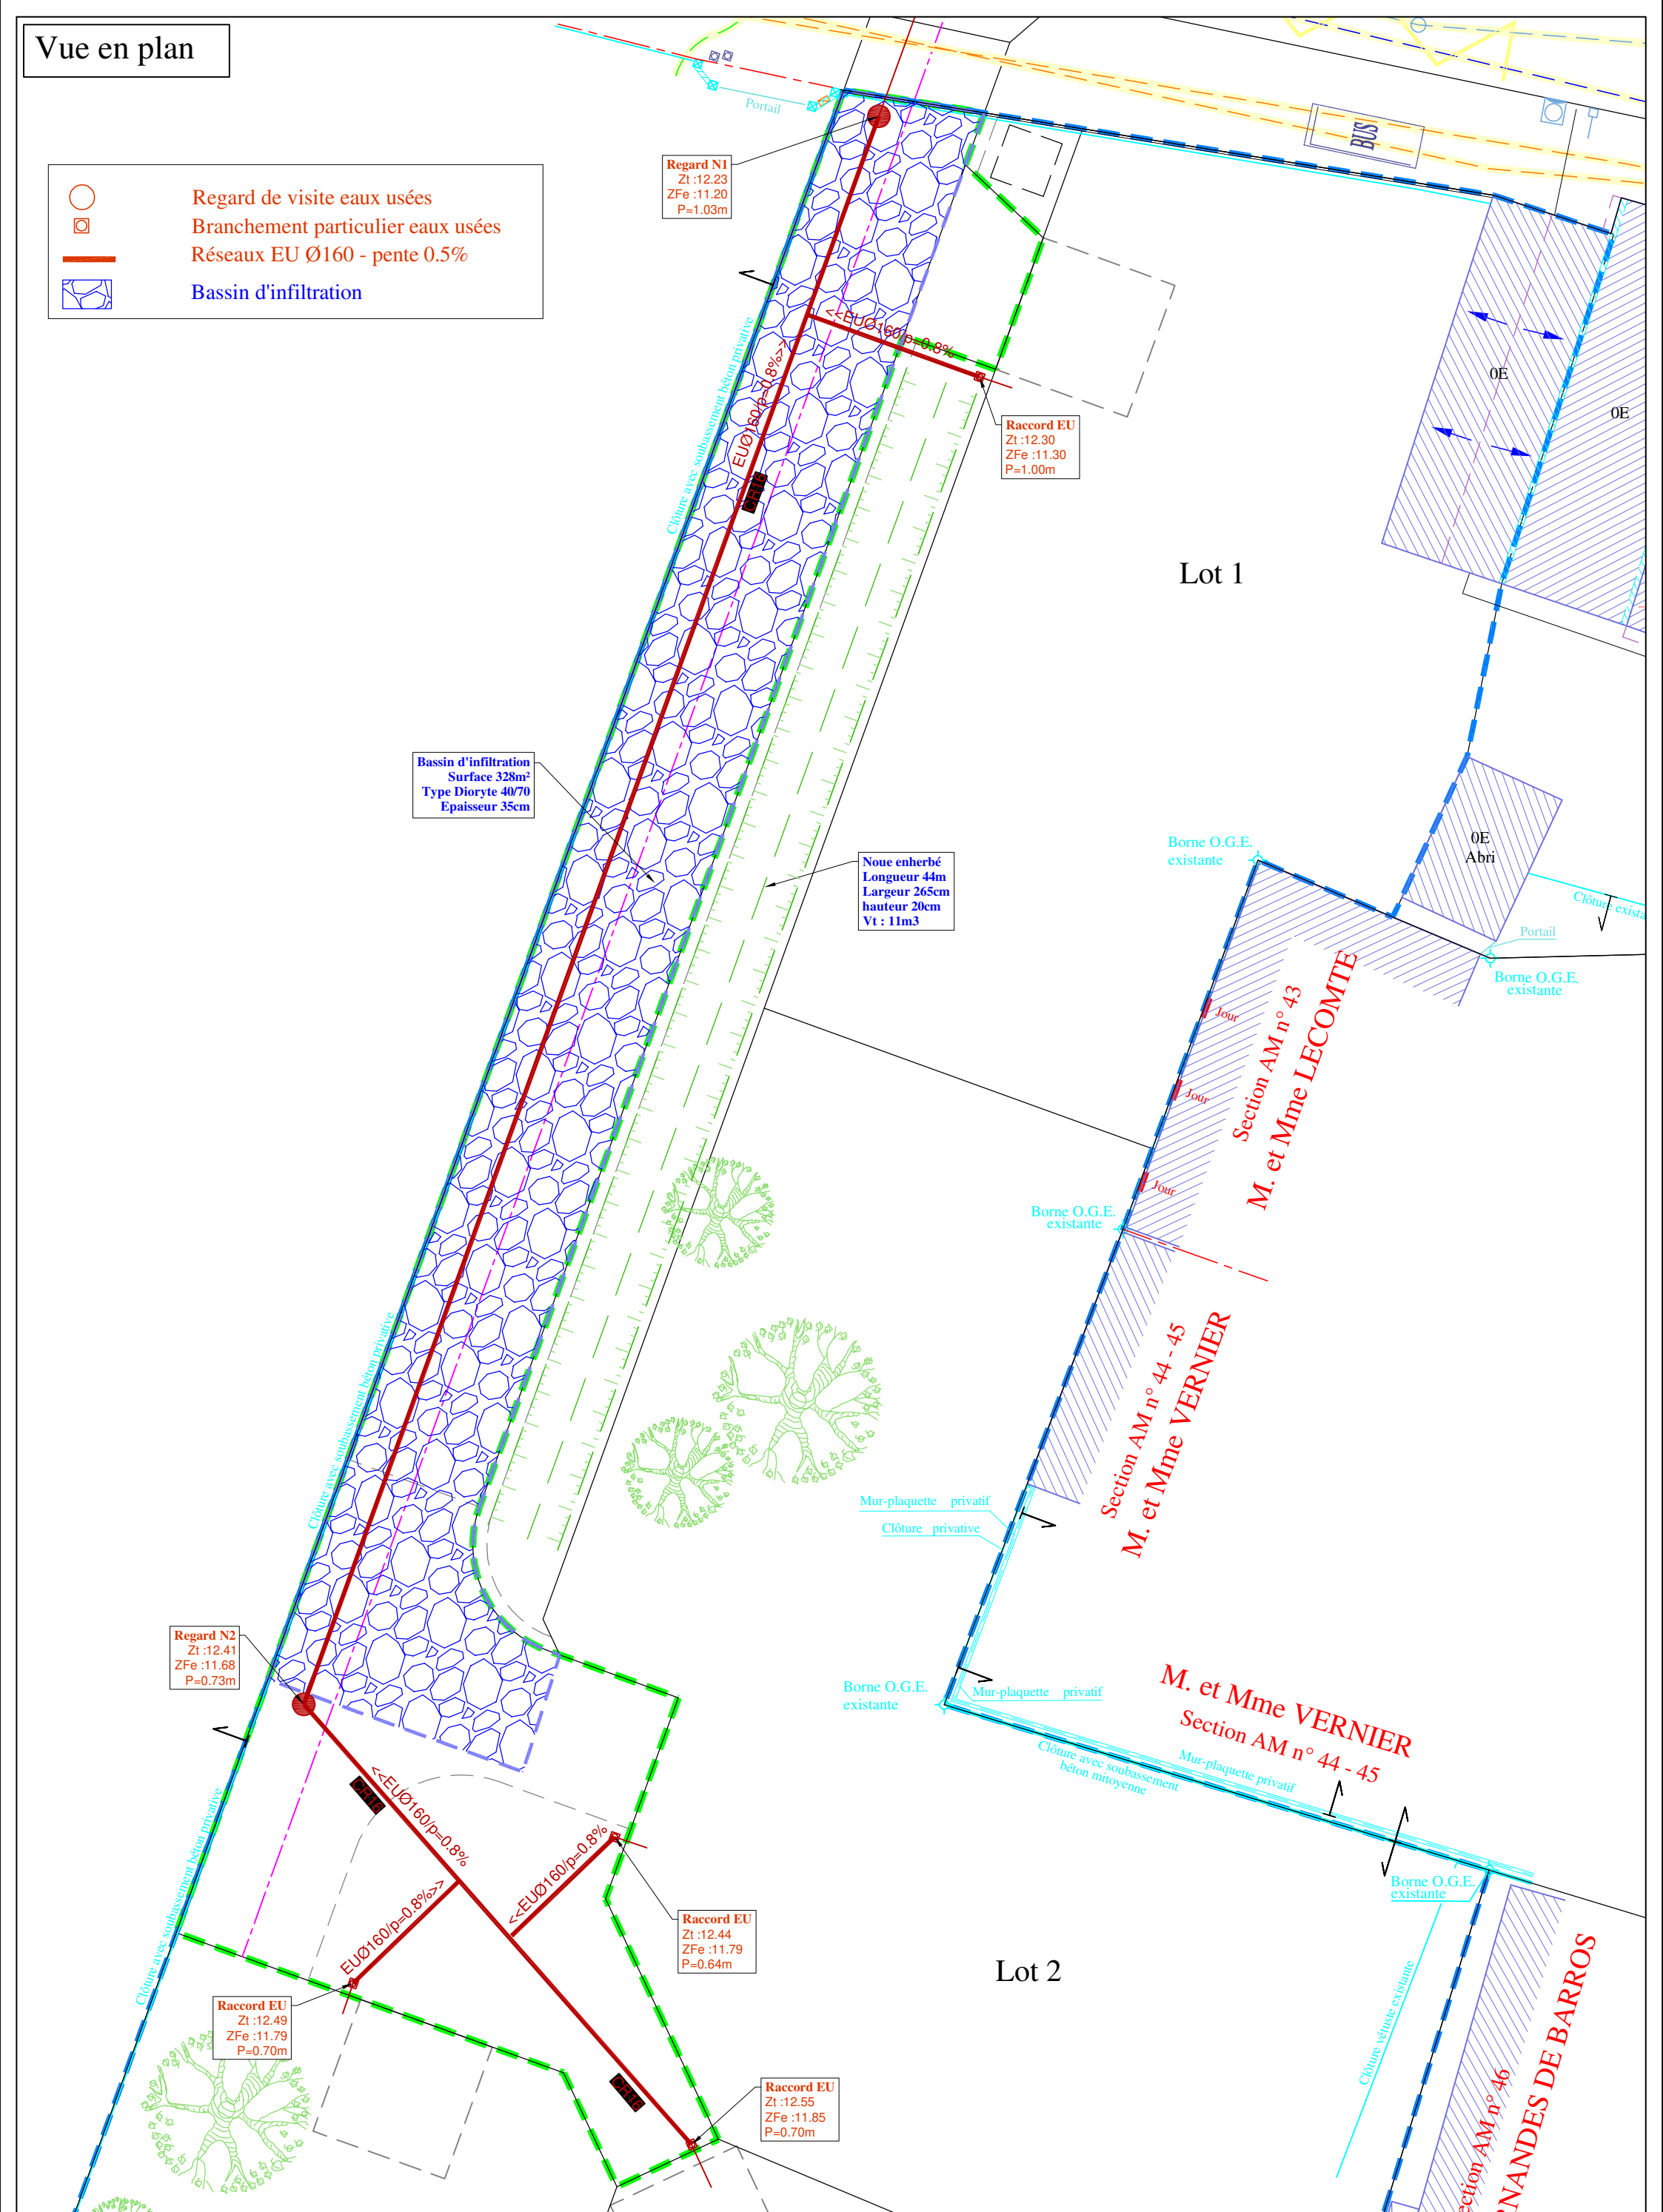


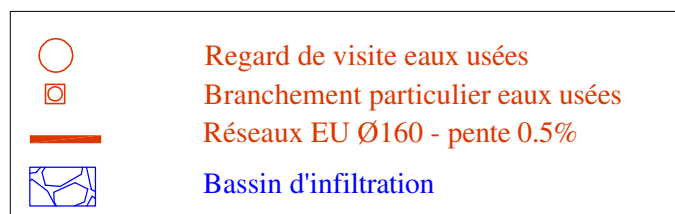

Fosse à compteur

Raccord individuel AEP

Réseau AEP Ø32

Coffret RMBT

Réseau électricité fourreaux Ø63

Chambre L2T télécom

Poteau supportant le réseau télécom

Réseaux télécom Ø42/45



"La Clé des Champs
Terrain sis 2 Rue du treuil
Commune de AMBARES ET LAGRAVE (33)



Plan VRD

Réseaux AEP/EDF/Télécom



Ech. : 1 / 200

DOE
18/11/2025

Feuillet : 2 / 6

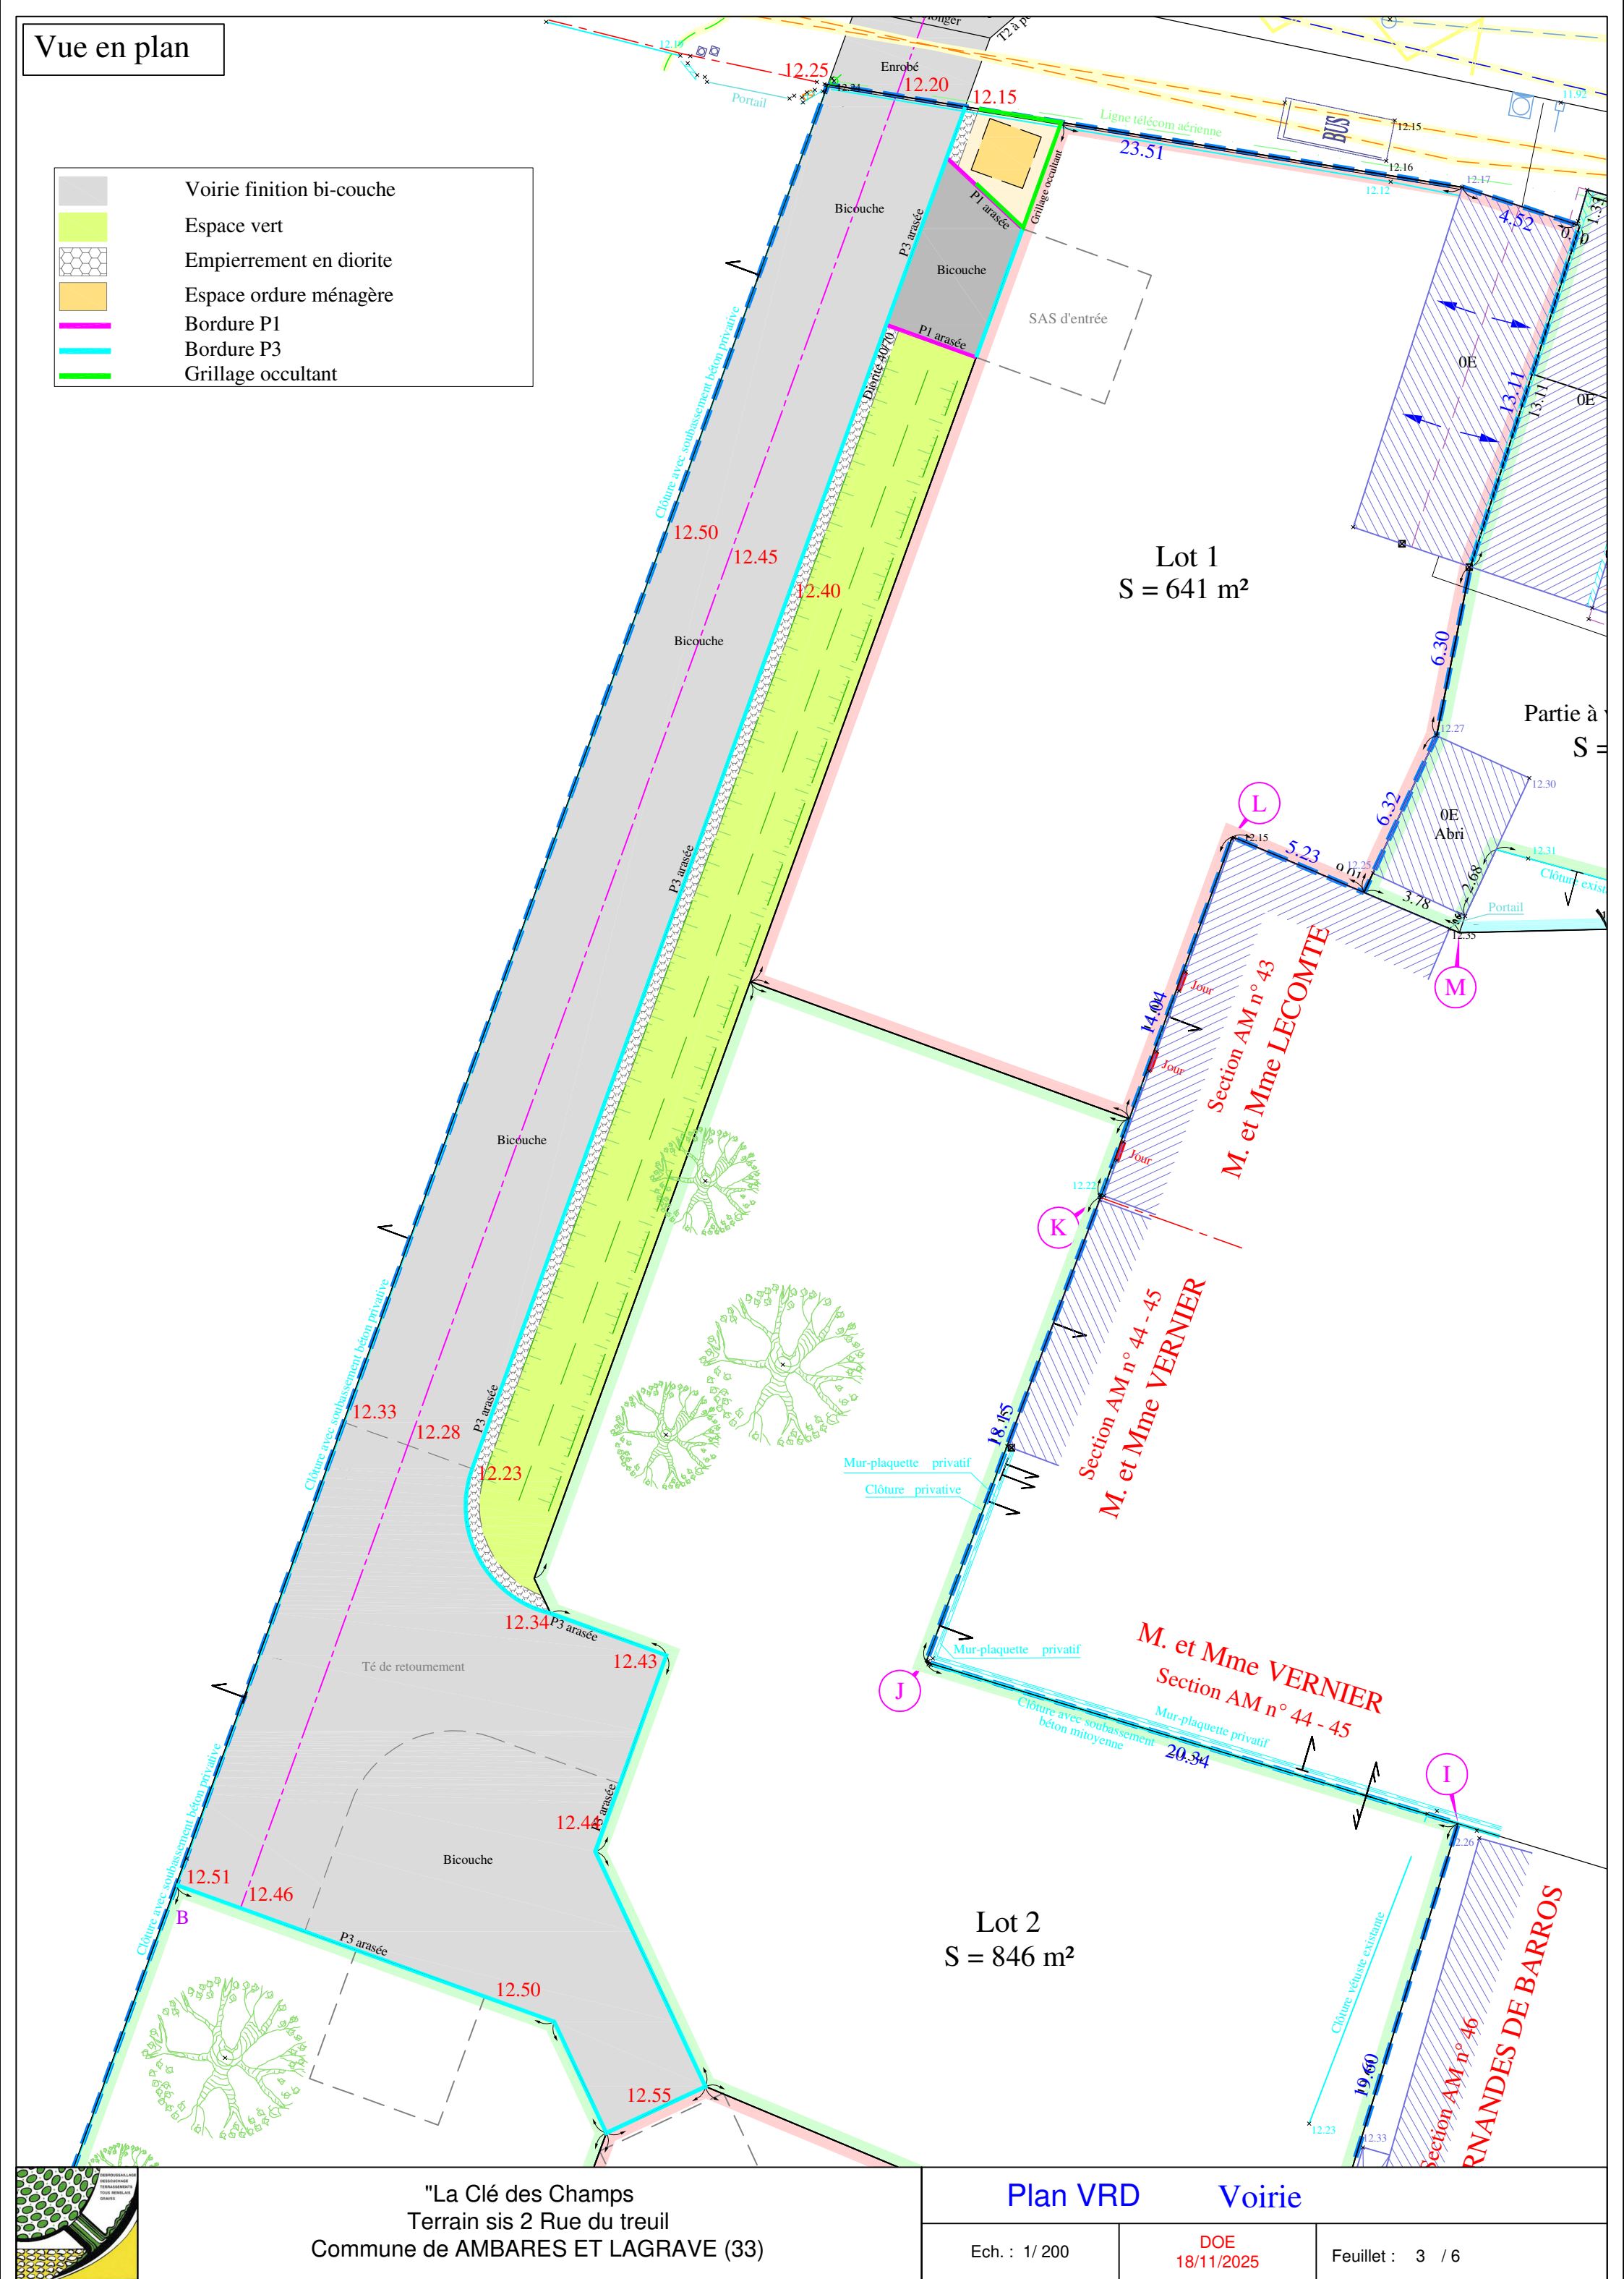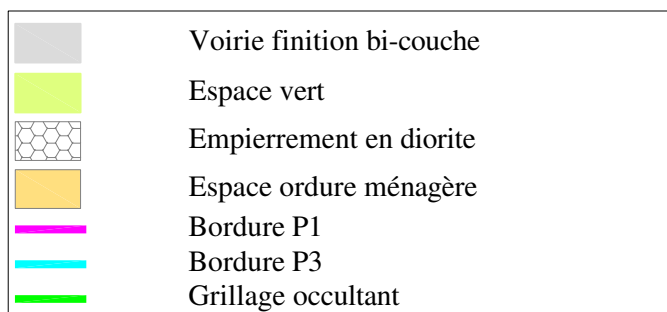

Vue en plan

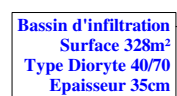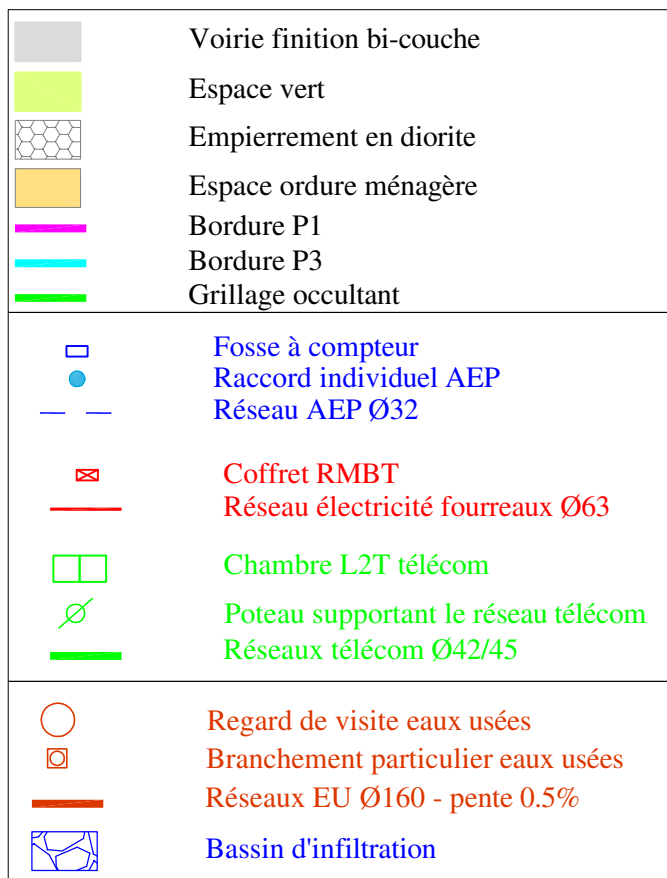

Noue enherbé
Longueur 44m
Largeur 265cm
hauteur 20cm
Vt : 11m3

Lot 1

Partie à
S =

Section AM n° 43
M. et Mme LECOMTE

Section AM n° 44 - 45
M. et Mme VERNIER

M. et Mme VERNIER
Section AM n° 44 - 45

Section AM n° 46

"La Clé des Champs
Terrain sis 2 Rue du treuil
Commune de AMBARES ET LAGRAVE (33)

Plan VRD


Synthèse

Ech. : 1/ 200

DOE
18/11/2025

Feuillet : 4 / 6

Echelles:
Longueur: 1/250
Hauteur: 1/100

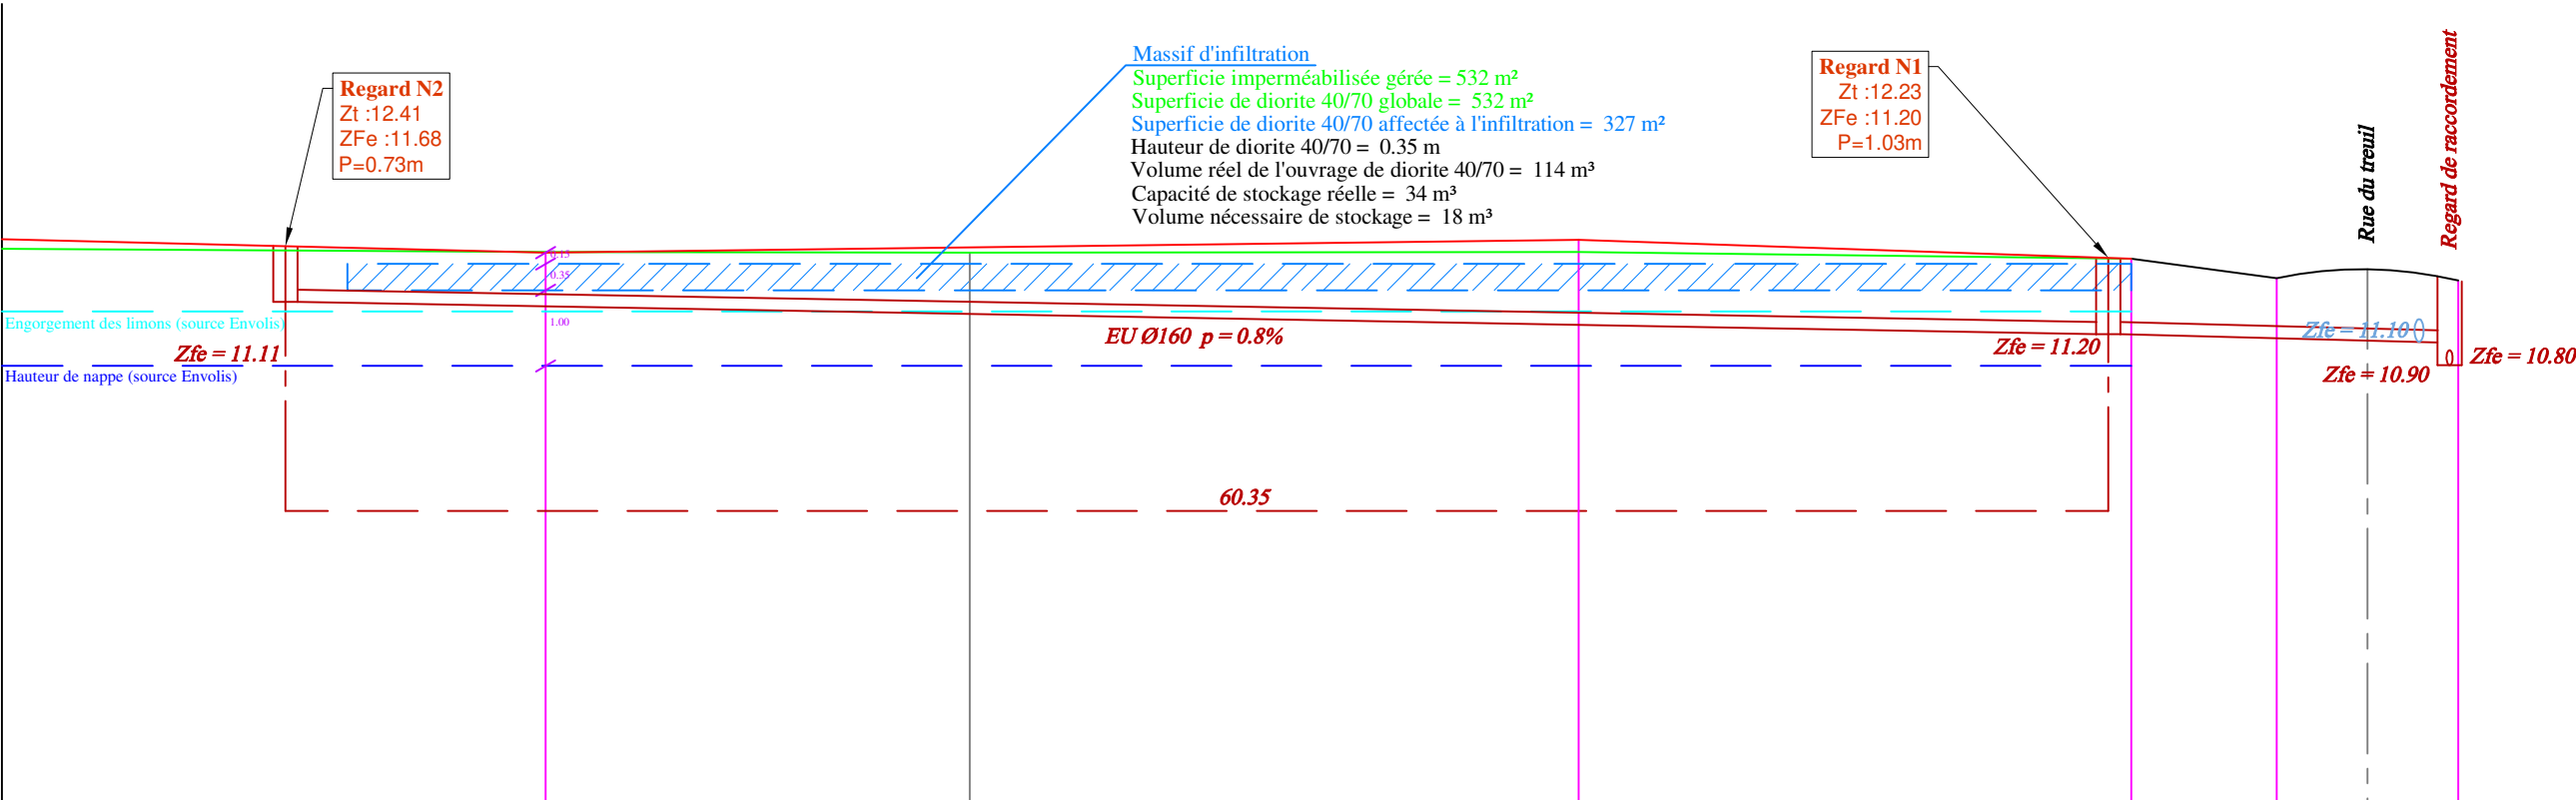

Horizontale = +5.00

Cotes du sol	12.33	12.29	12.28	12.29	12.20	11.94	12.06	11.91
Cotes du projet	12.46	12.28		12.45	12.20	11.94		11.91
Distances cumulées	0.00	18.00		52.20	70.49	75.30		81.31
Distances partielles		18.00	34.20	18.29	4.81	6.01		
Numéros des profils	1	2		3	4	5		6
Pentes et rampes		P = 1%	P = 0.5%		P = 1.37%			



